


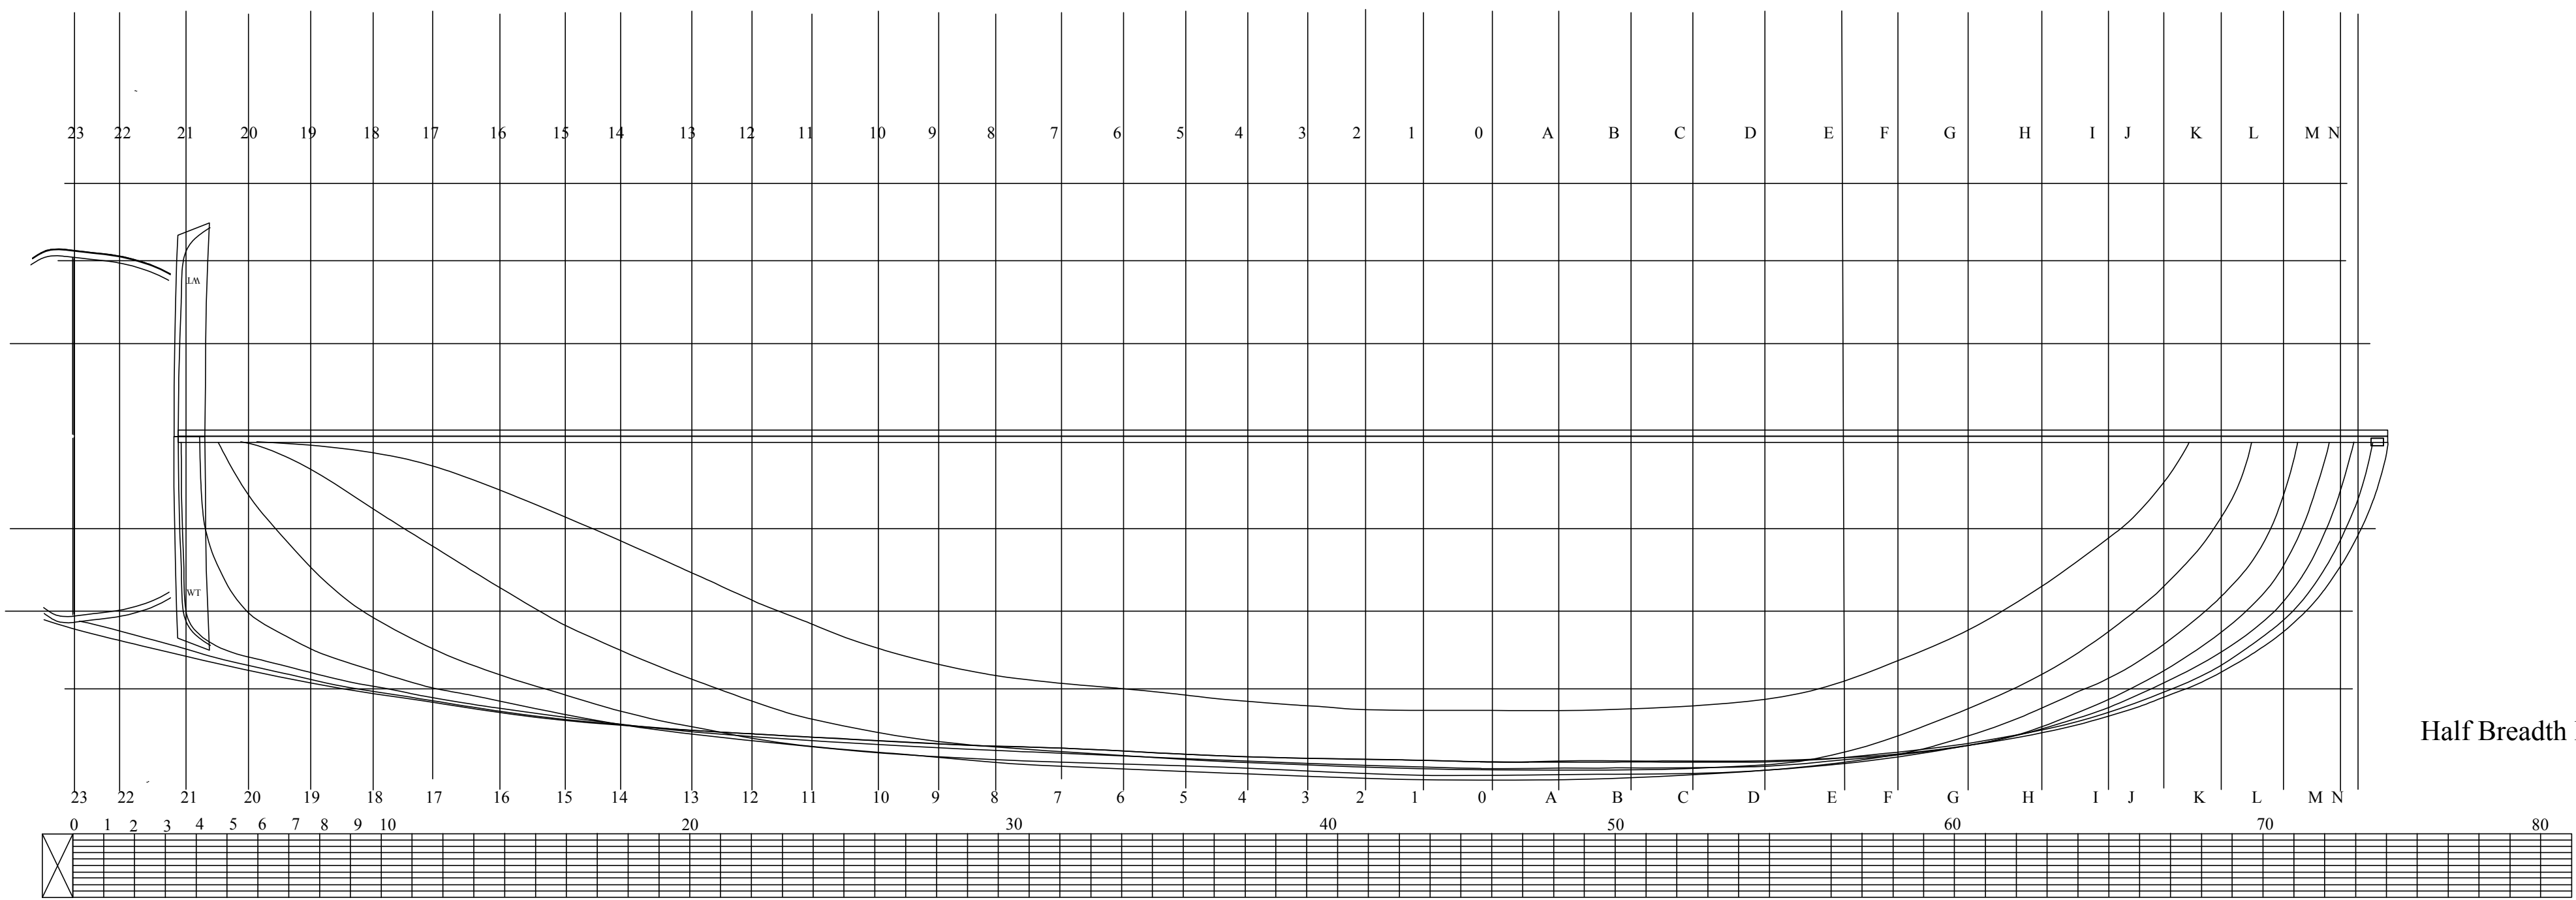
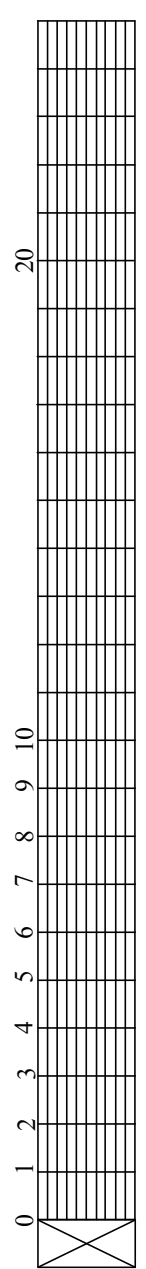


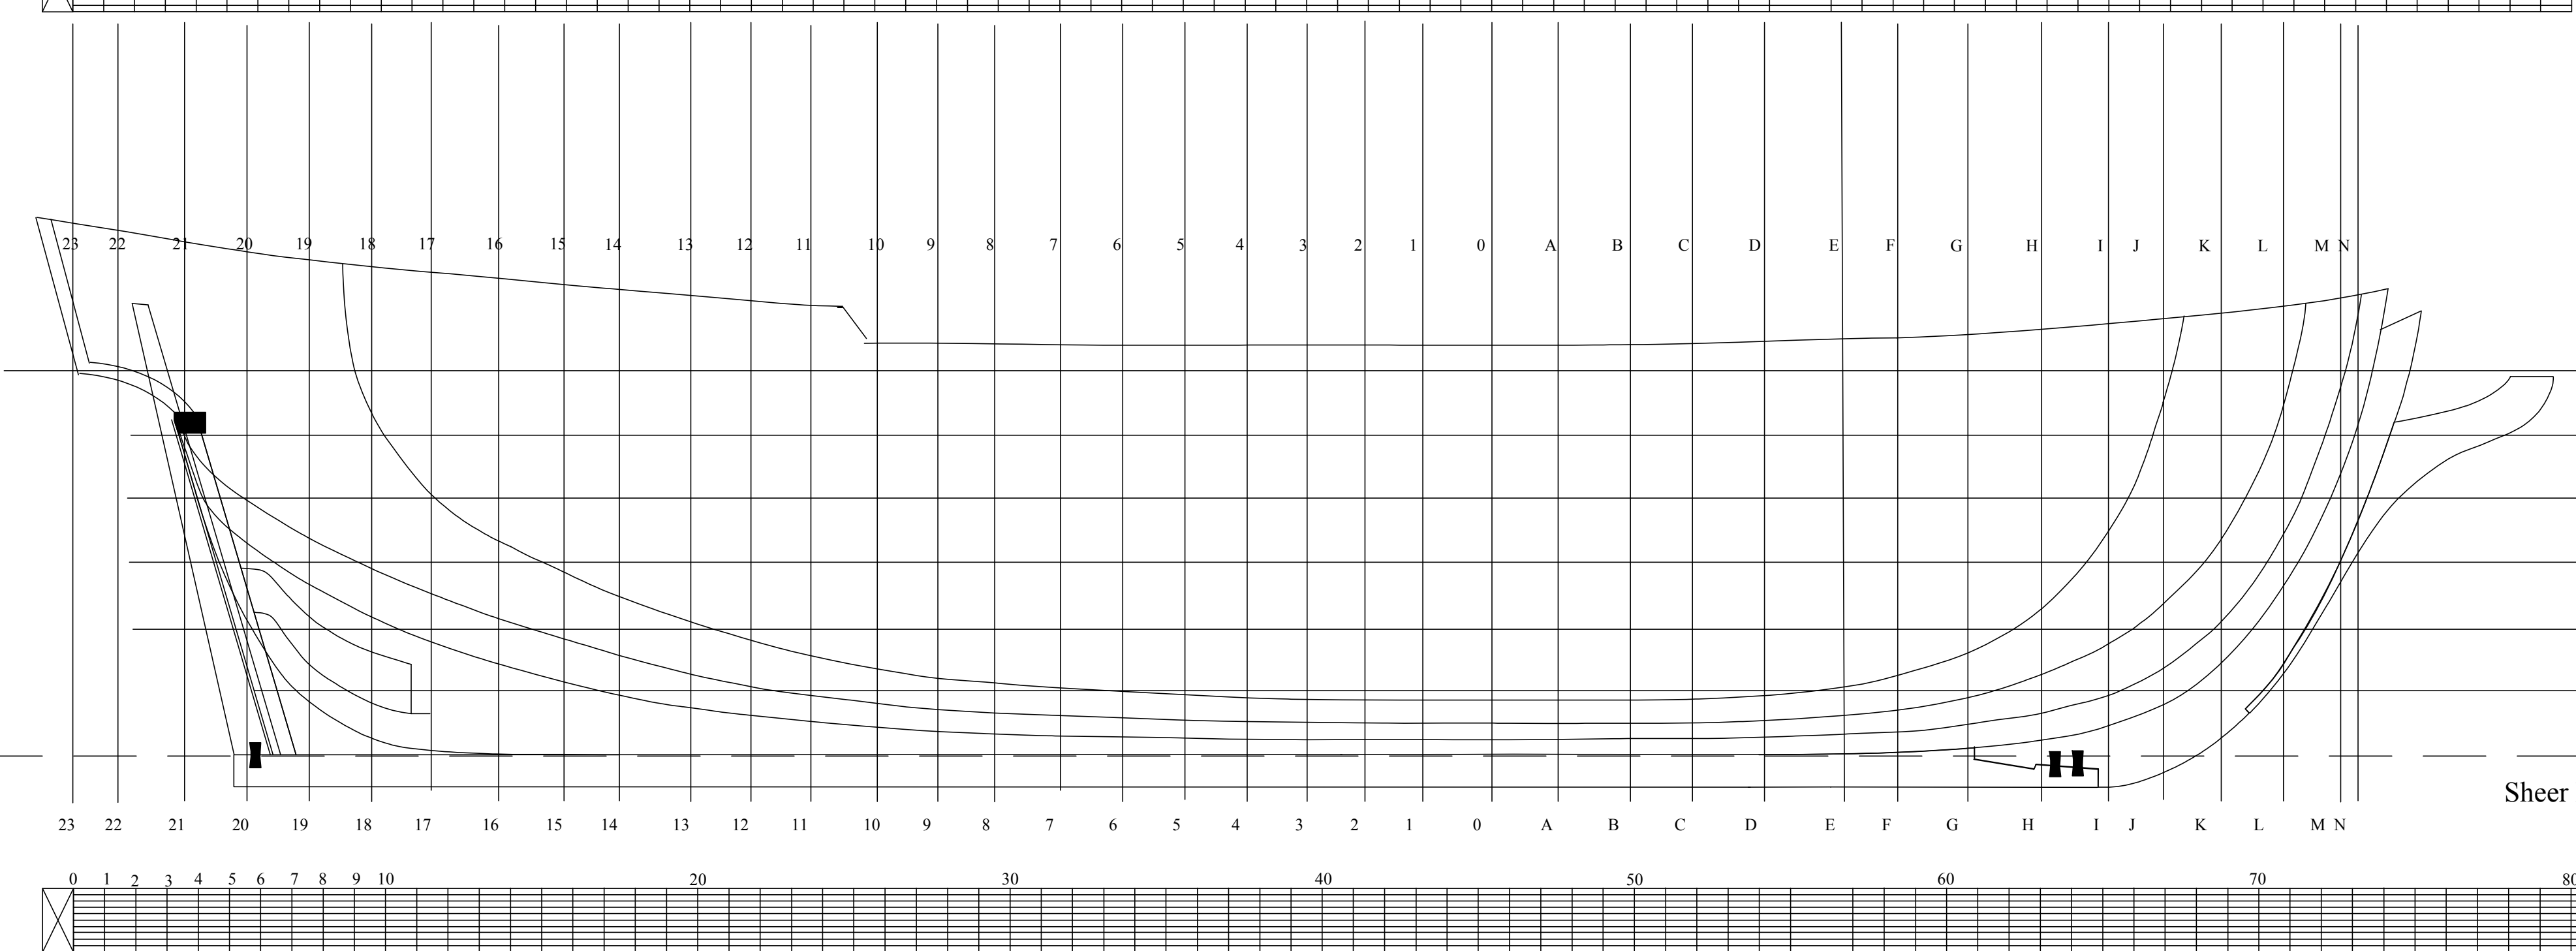

Half Breadth Plan

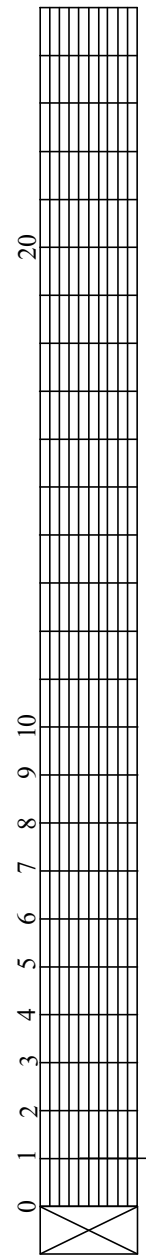


Sheer Plan

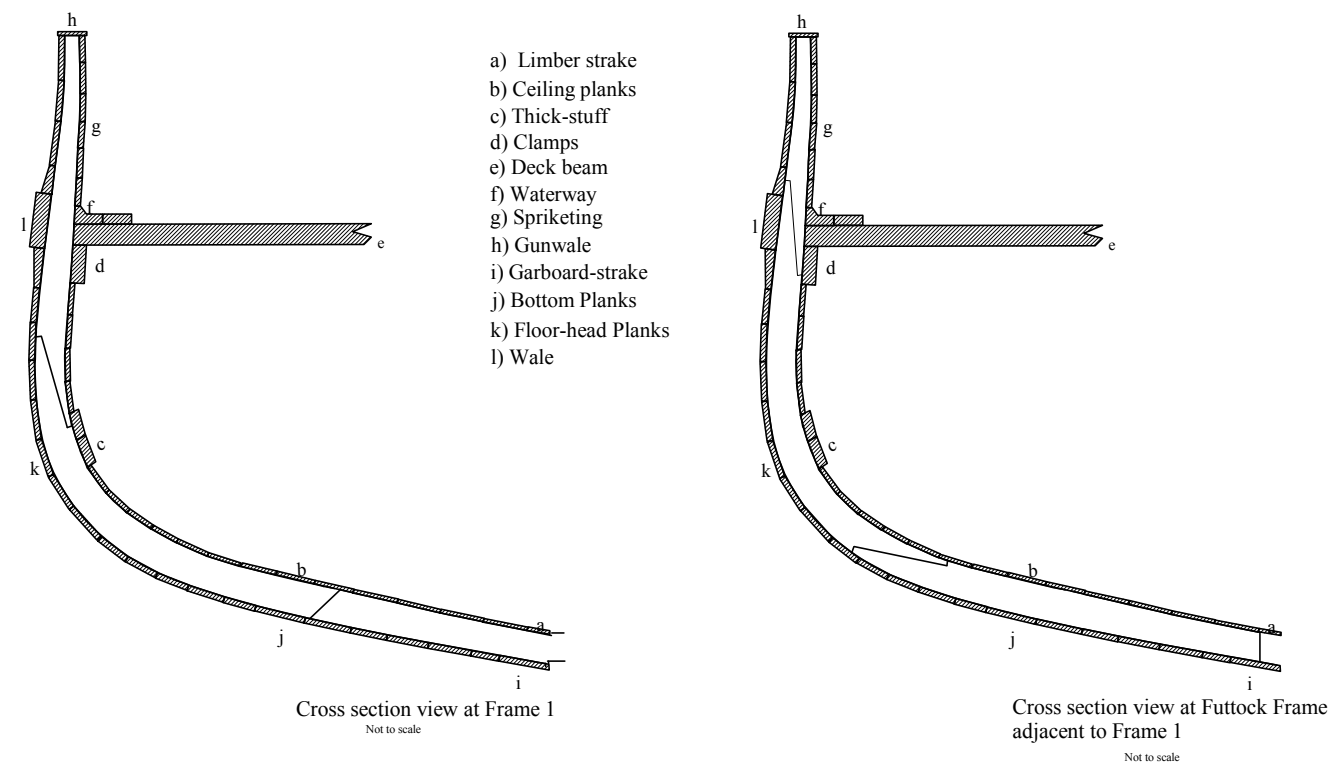


Cross section view at Frame 1




Cross section view at Futtock Frame adjacent to Frame 1

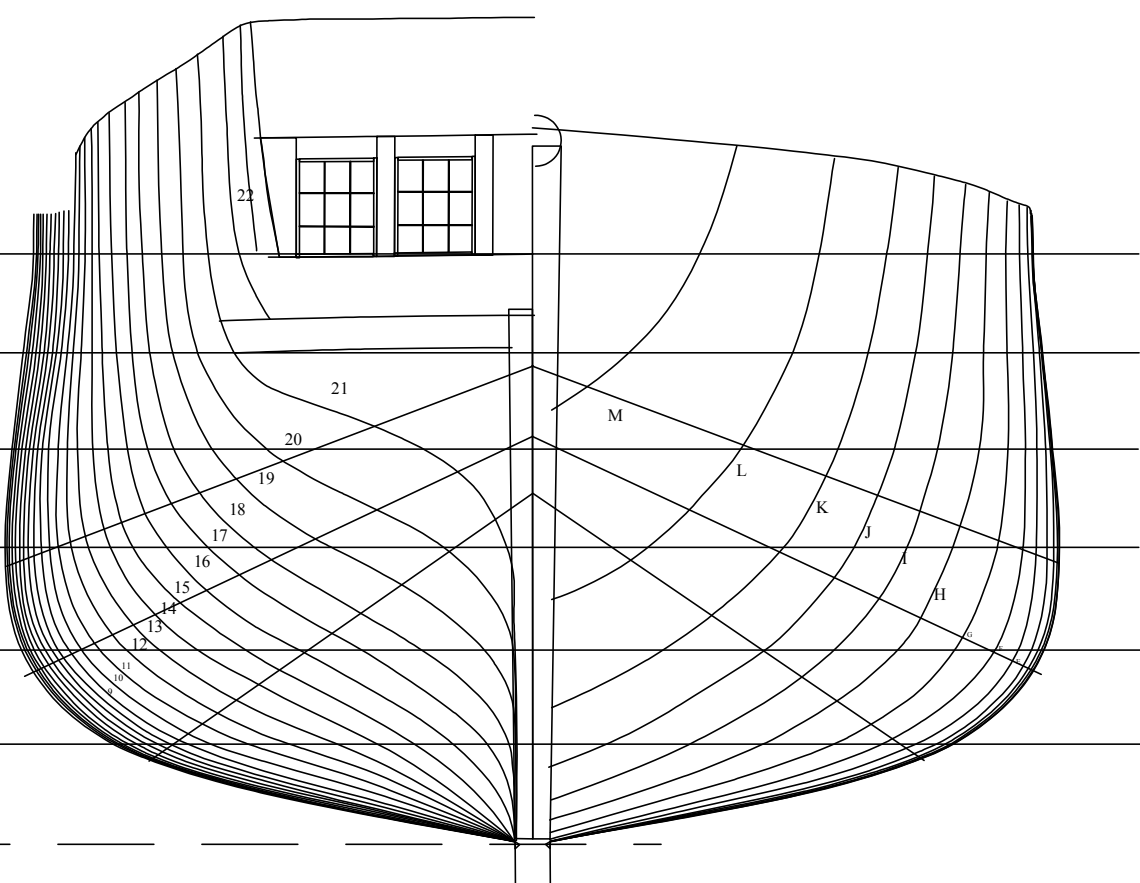

Body Plan

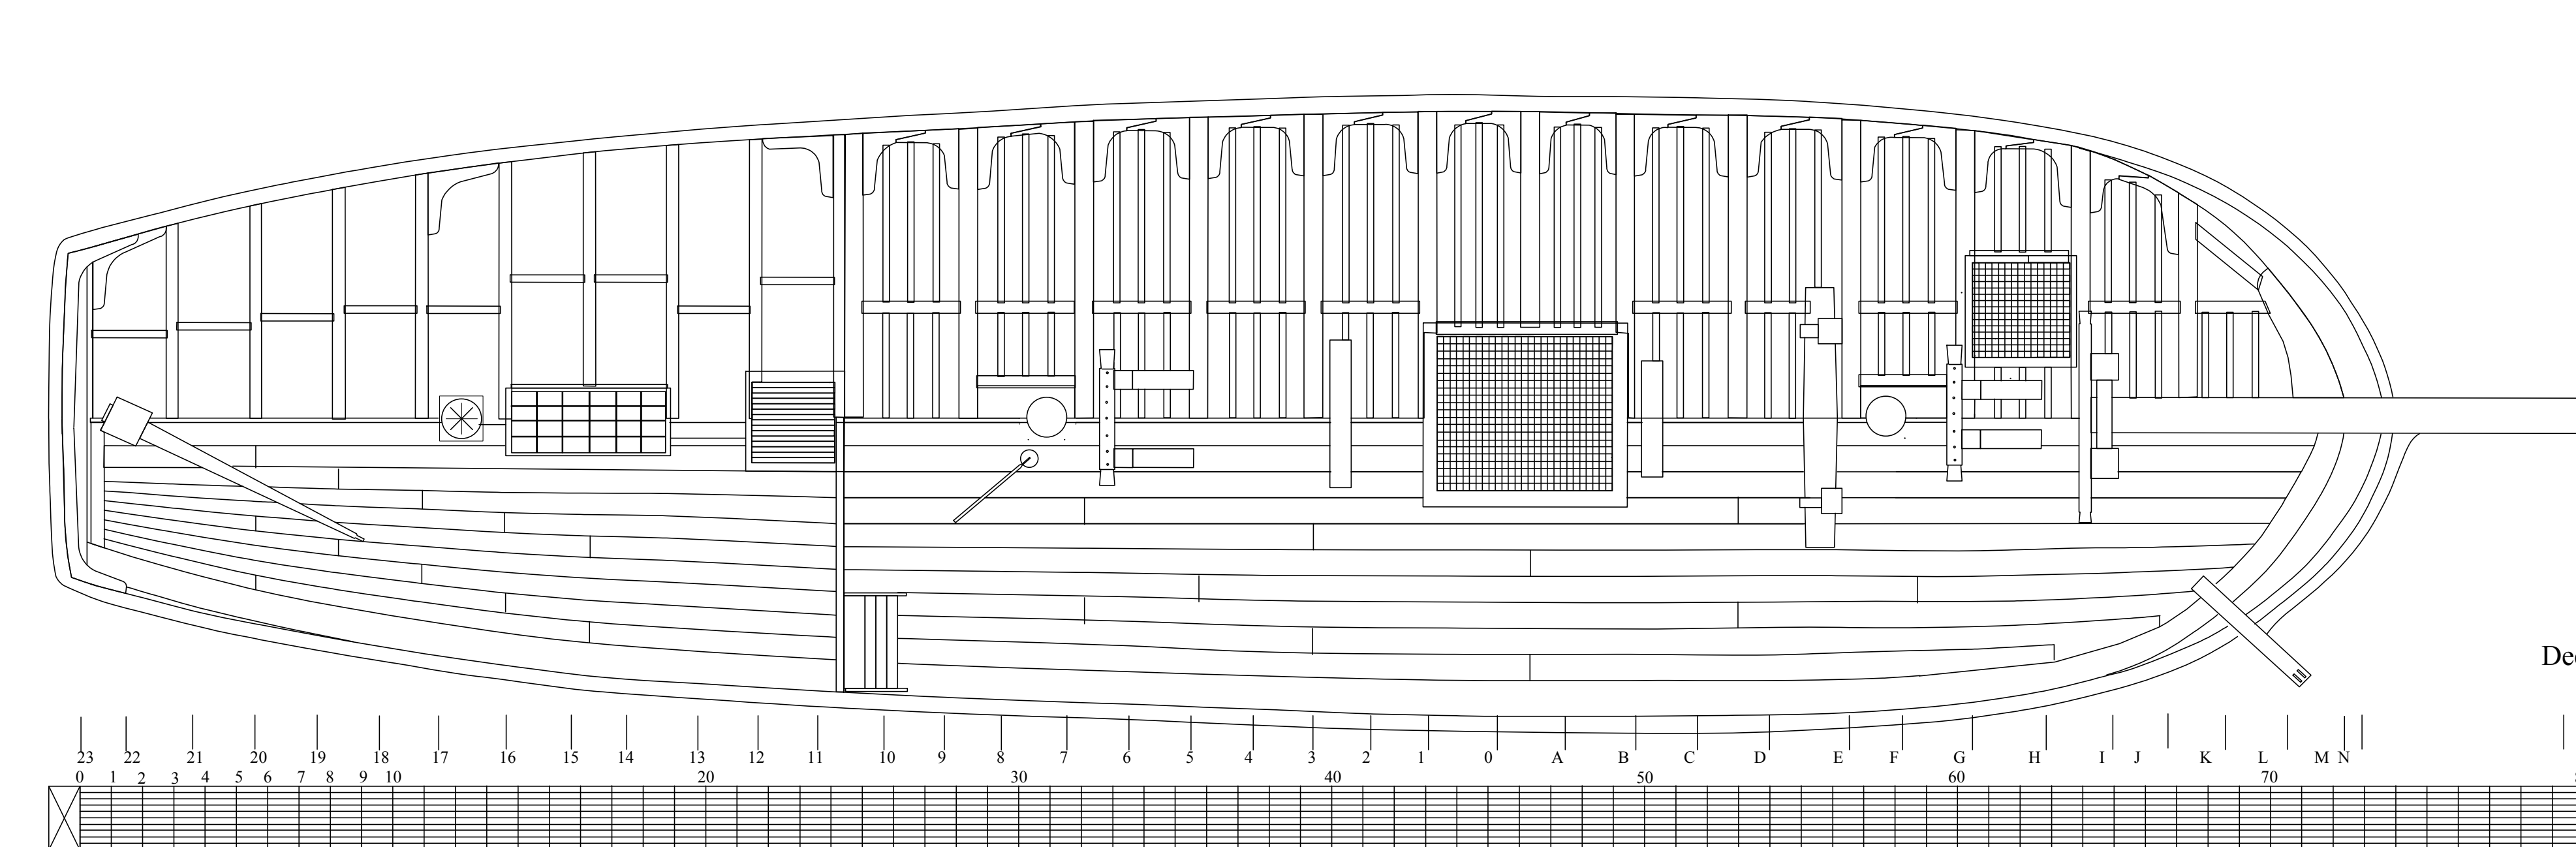

Deck Plan

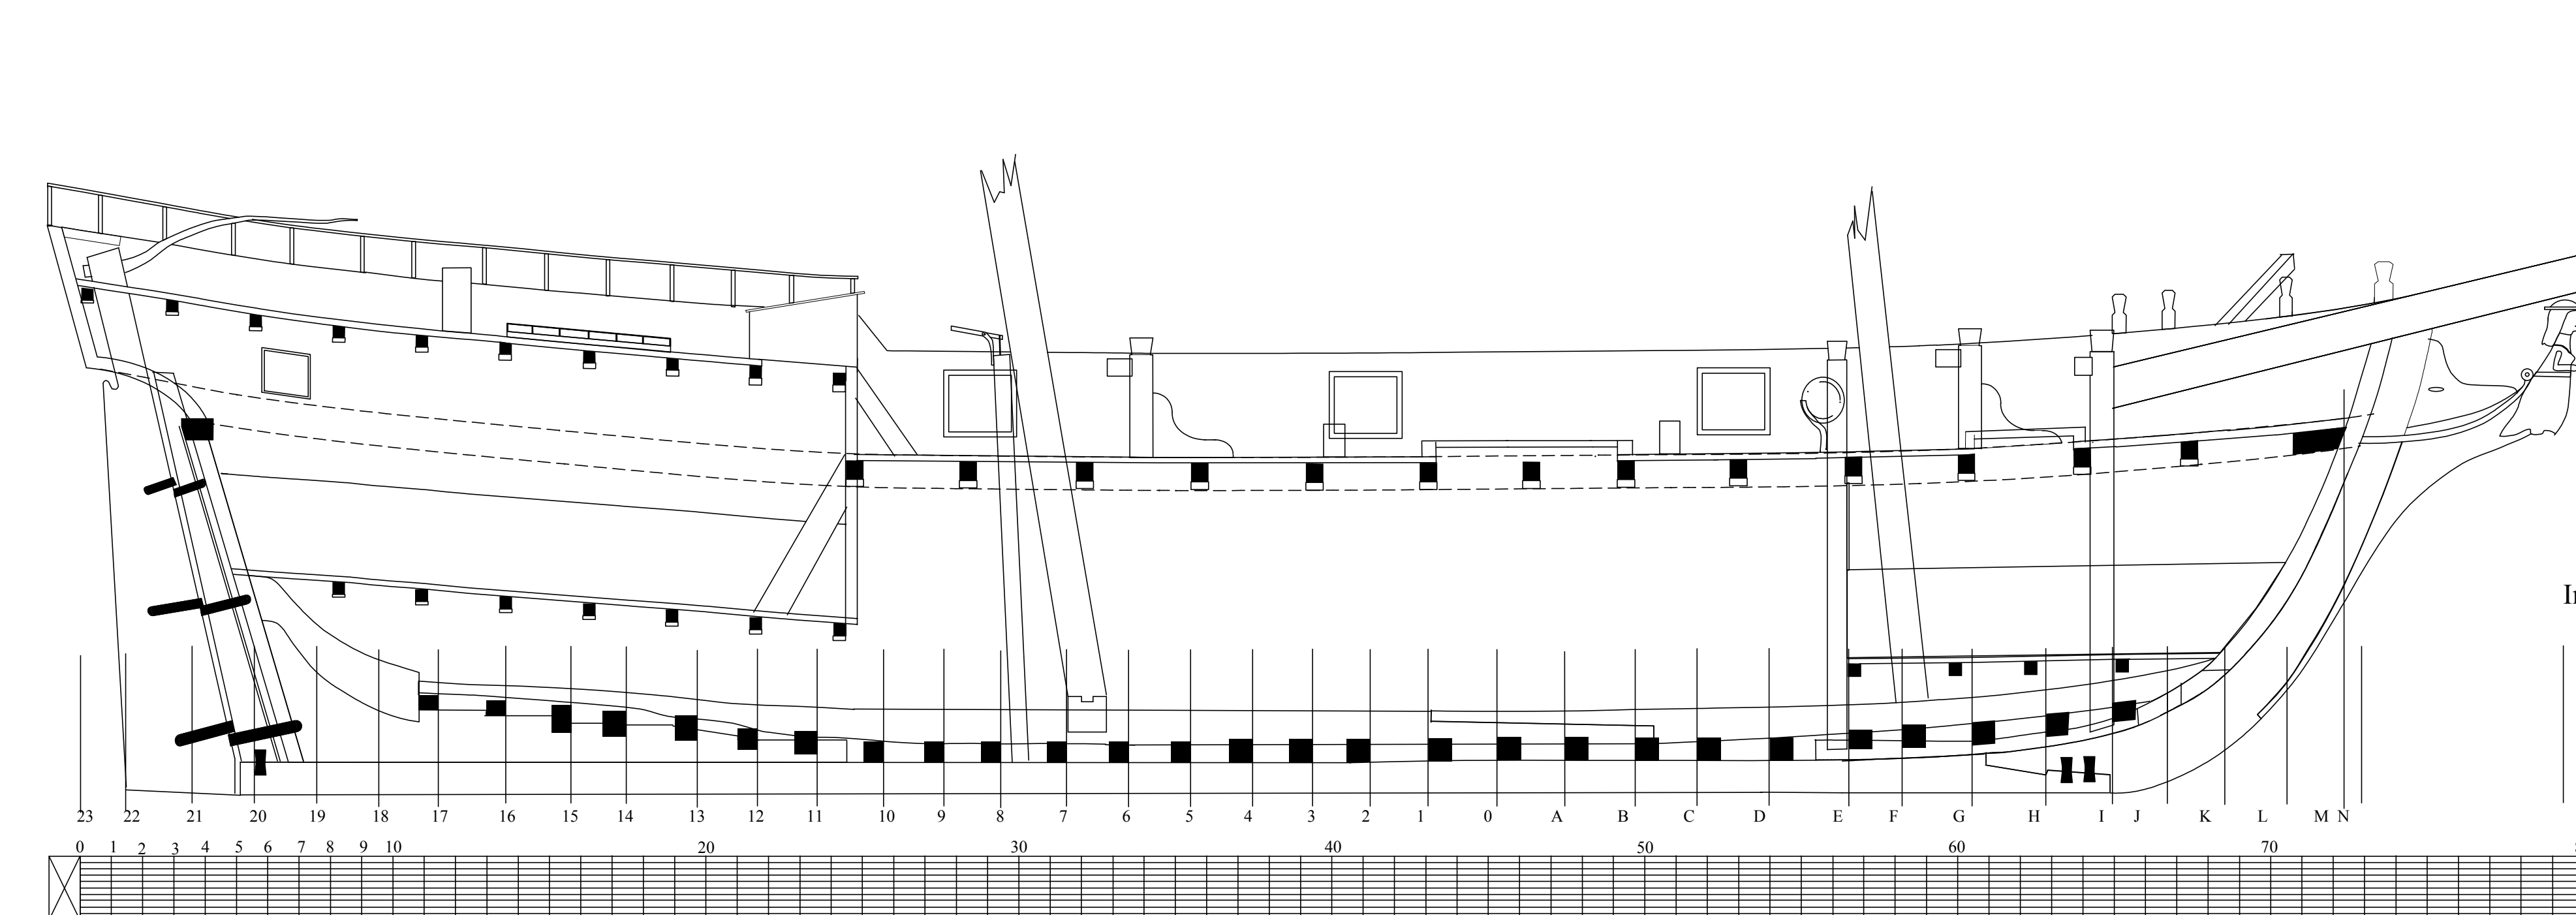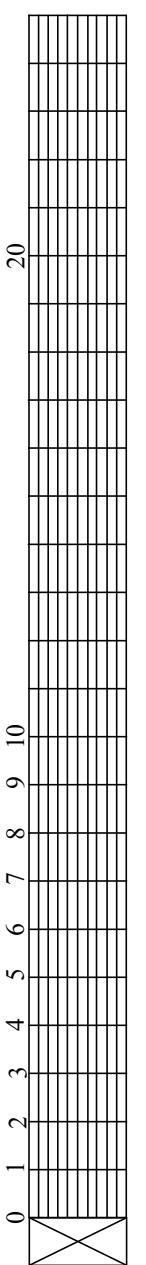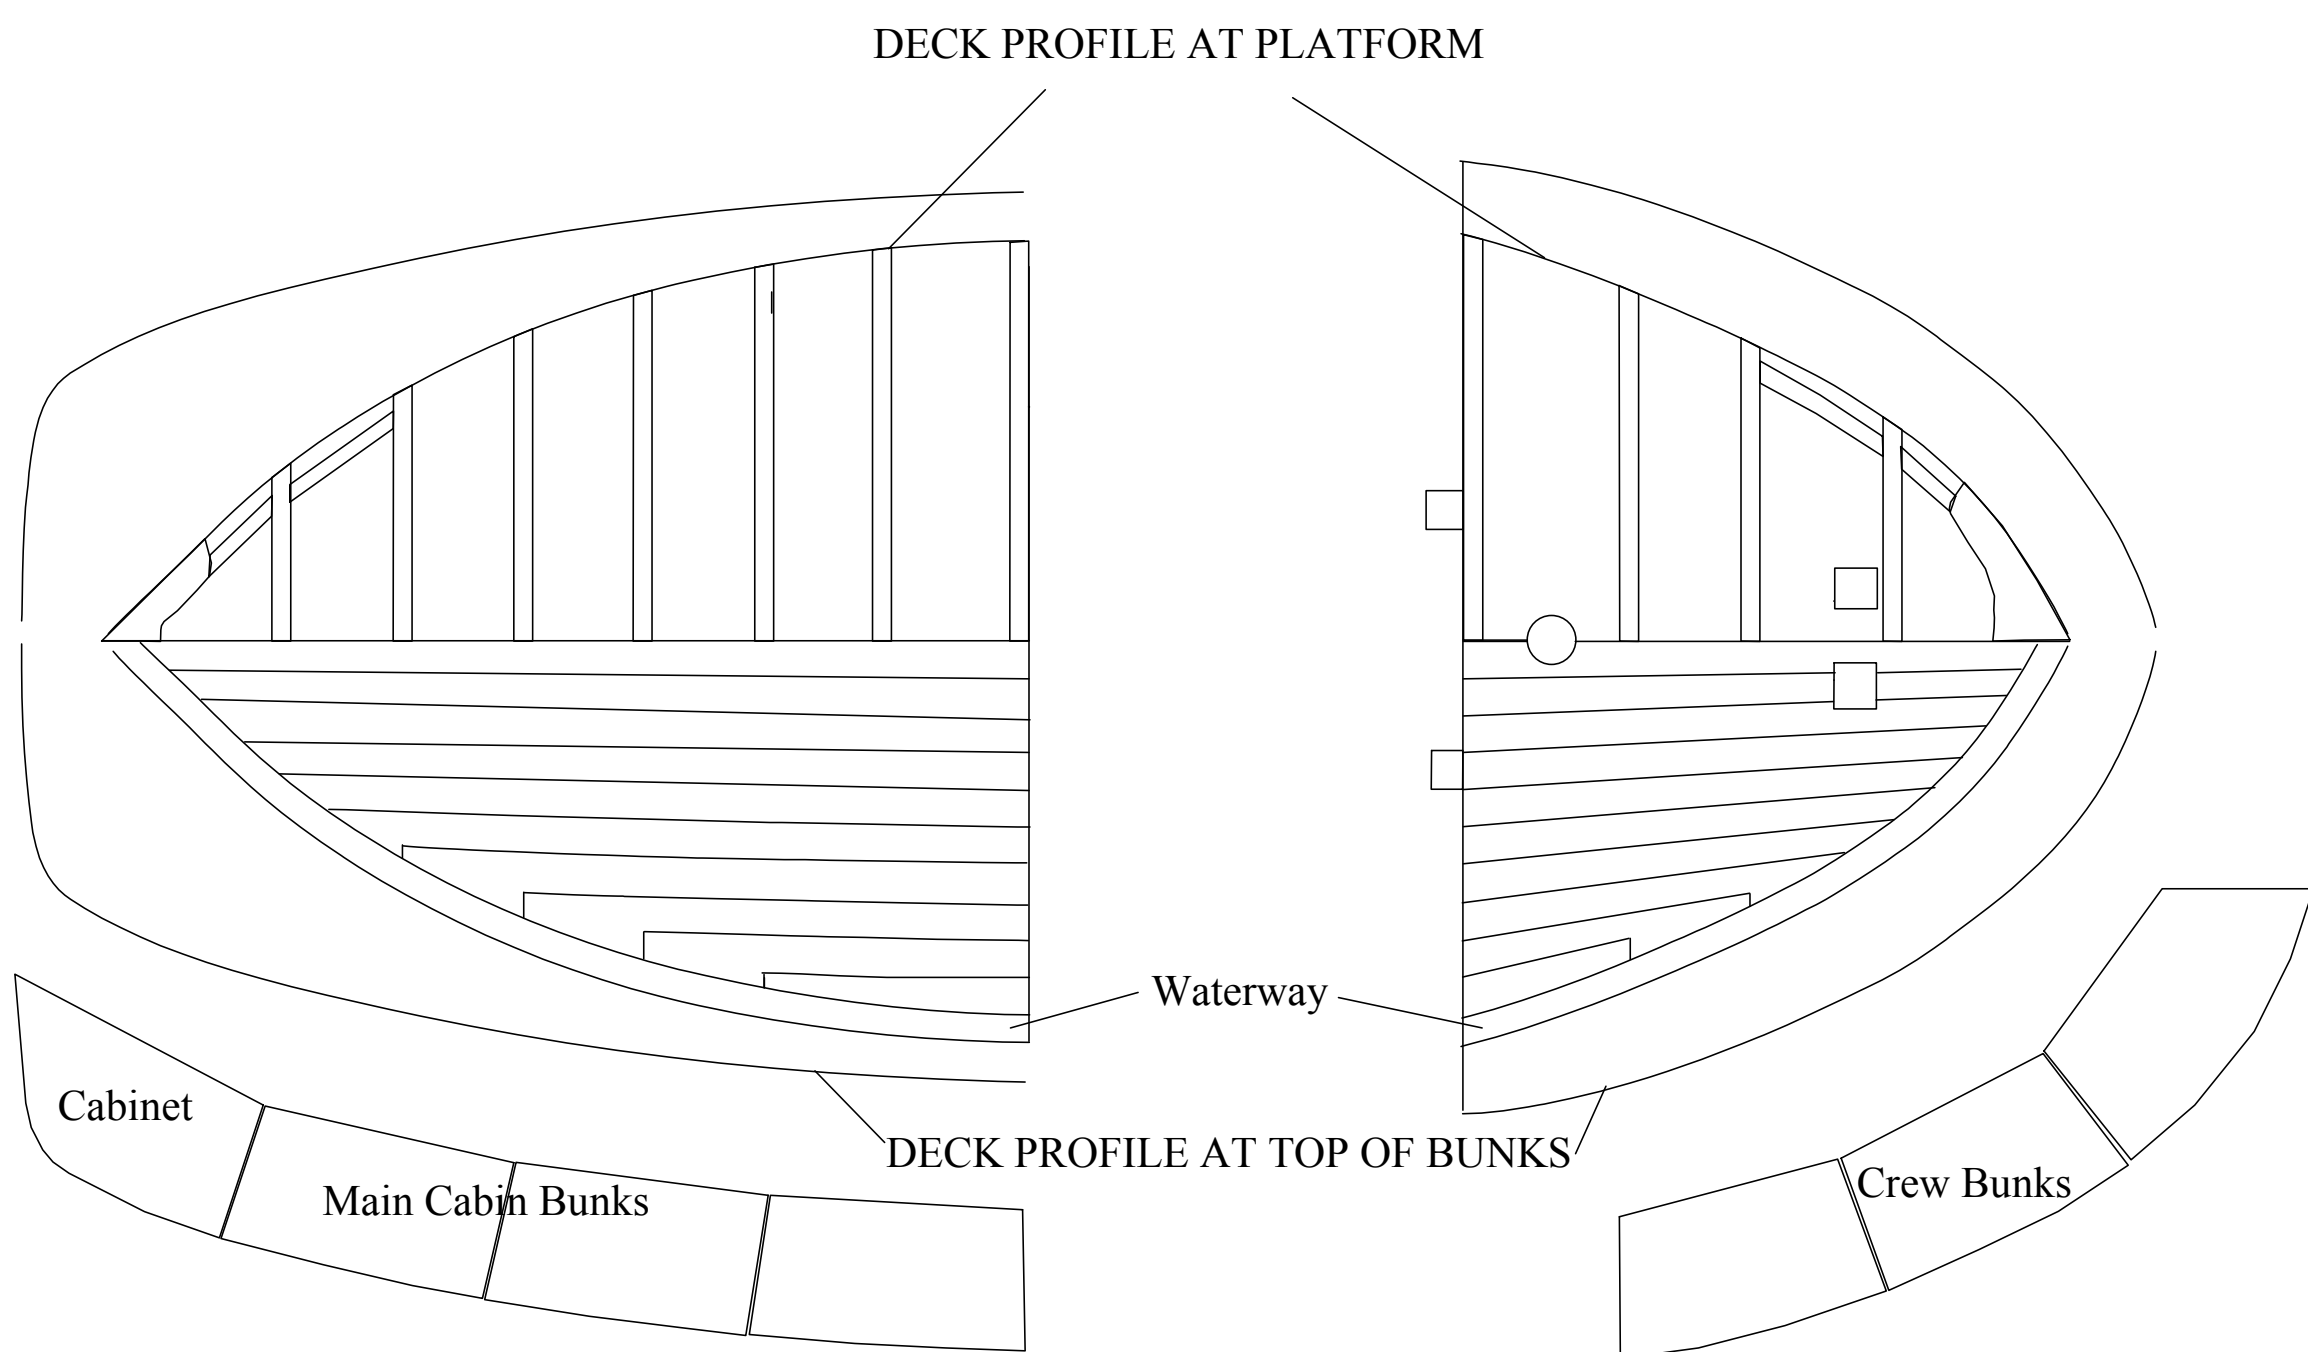

Internal Profile